



NOTE:

1. ALTERNATIVE SYSTEM MAY BE OFFERED FOR APPROVAL BY THE ENGINEER.
FULL DETAILS TO BE SUPPLIED TO ENGINEER BEFORE ORDERING.

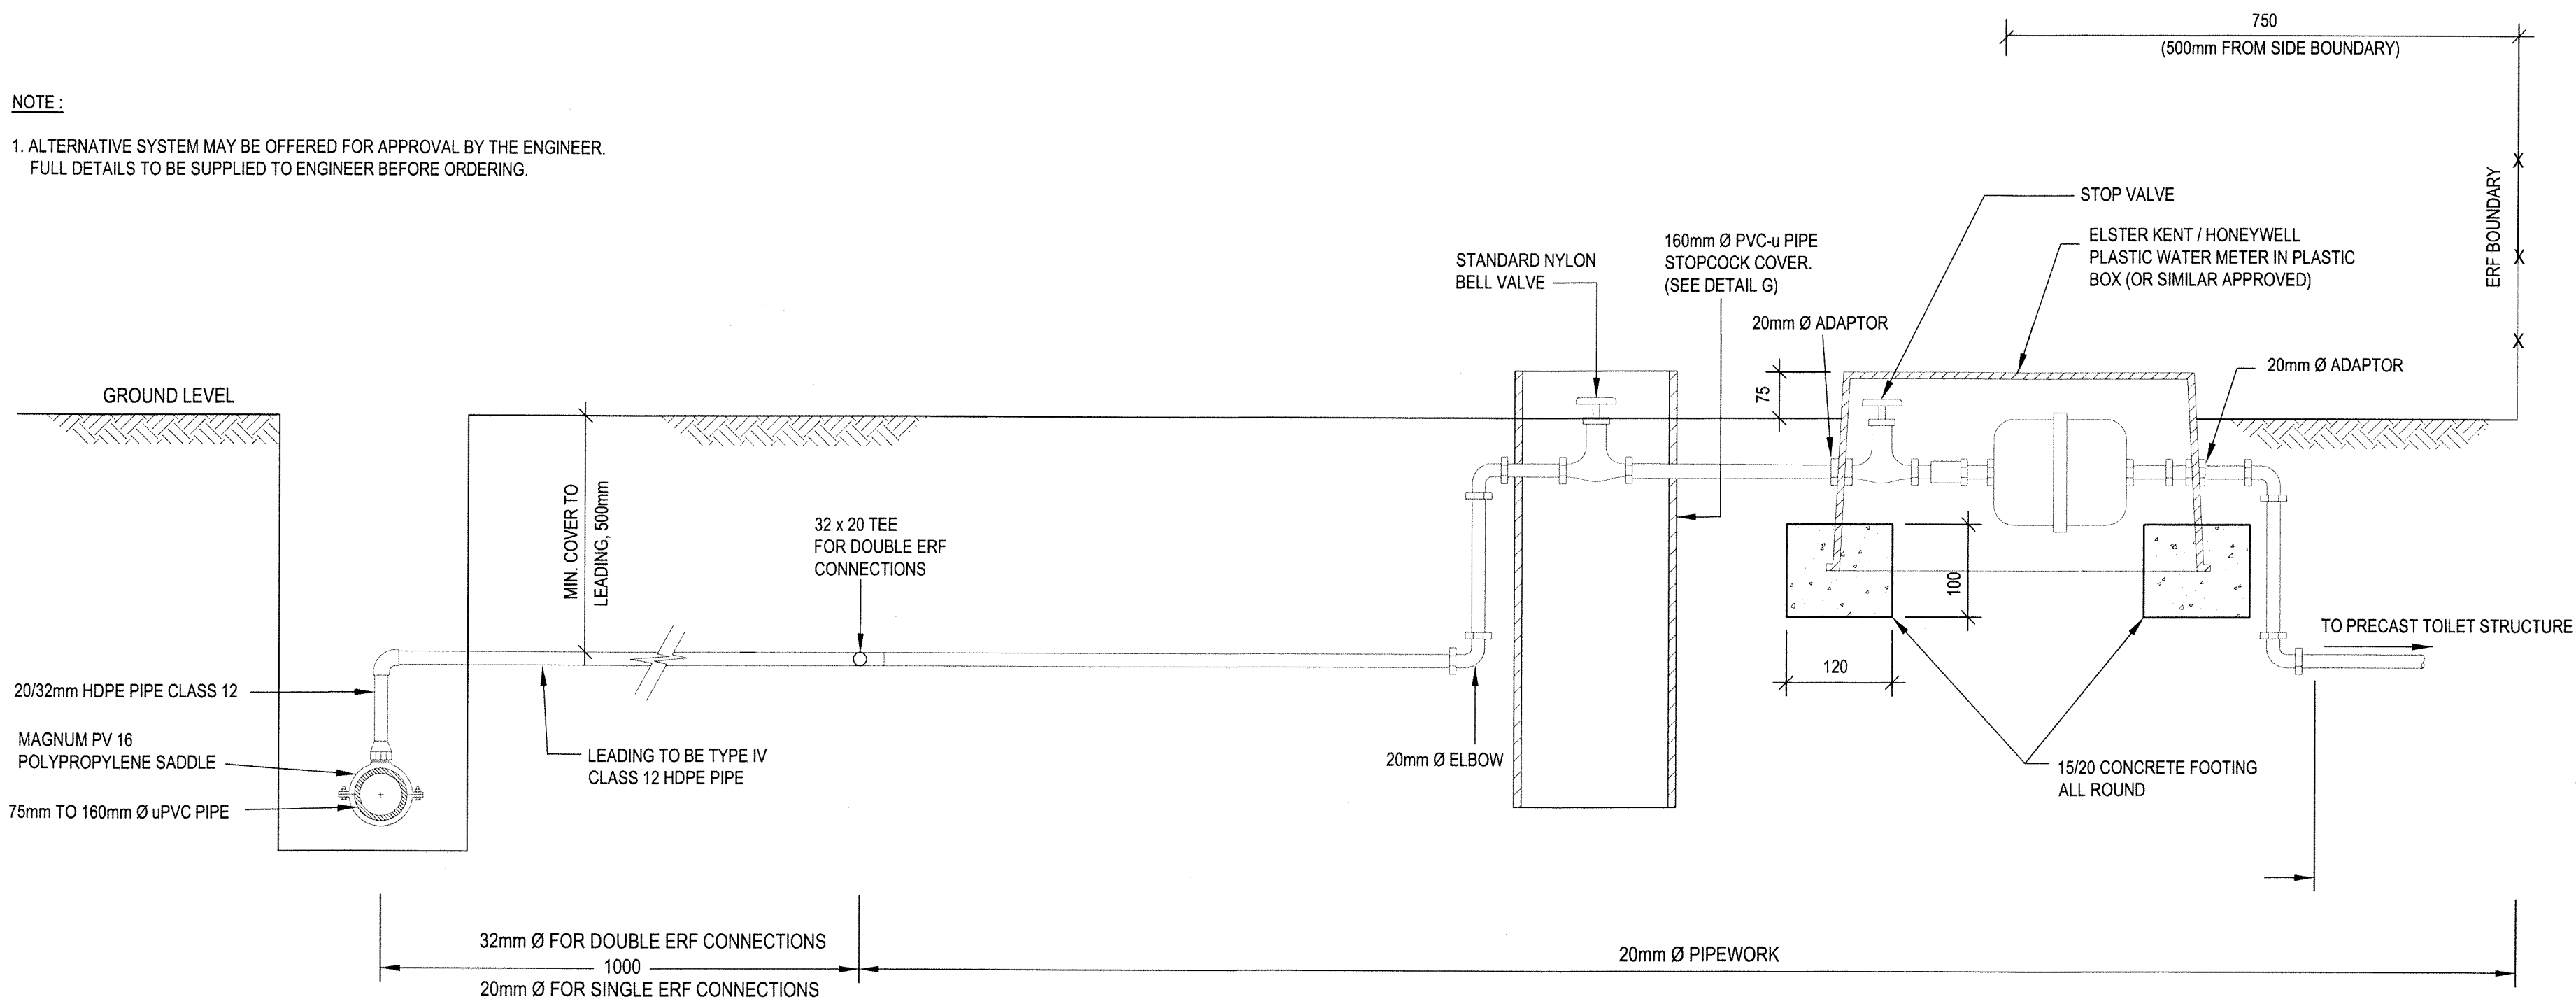

TYPICAL DETAIL OF METER BOX AND WATER ERF CONNECTION
N.T.S.

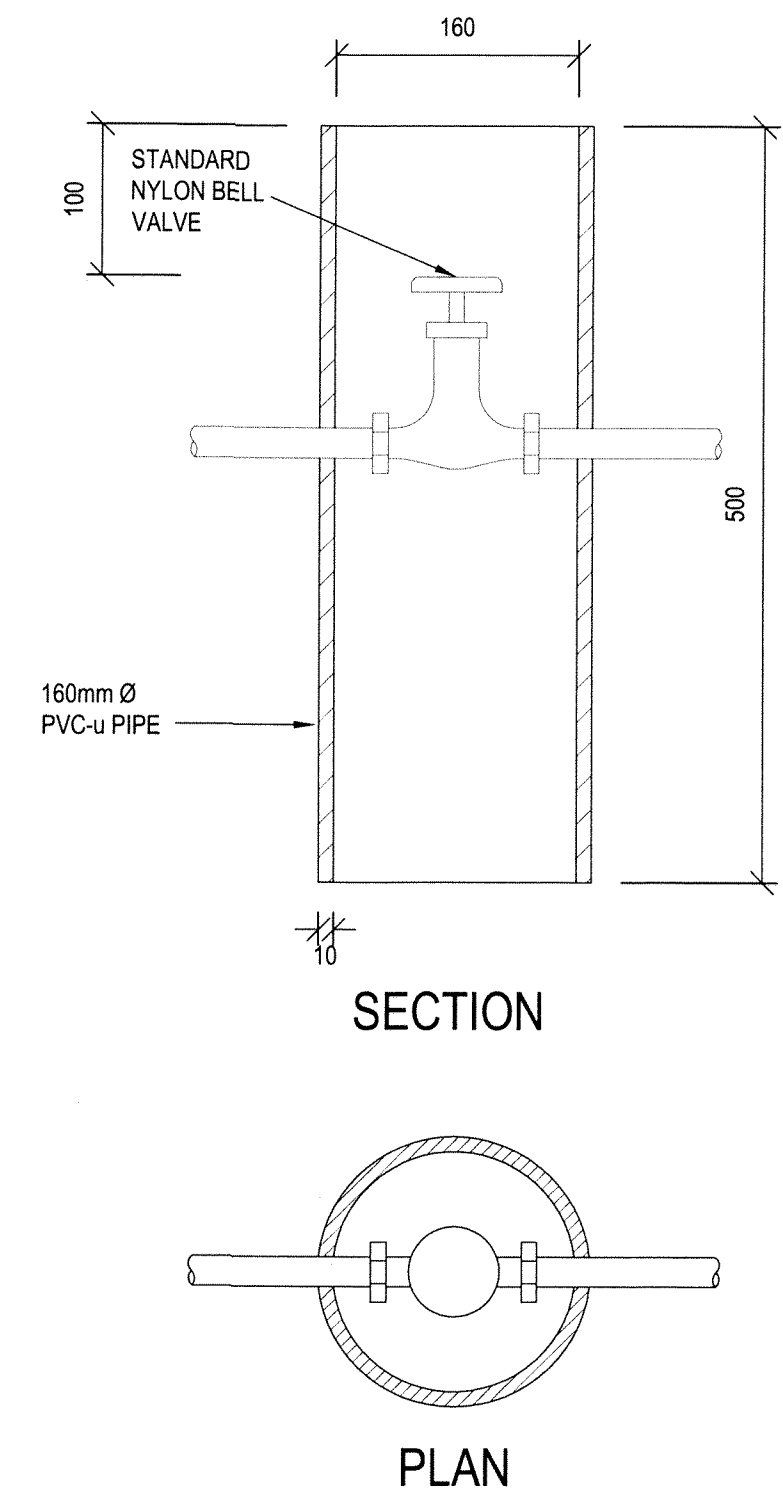

SECTION
PLAN
DETAIL G
SCALE 1:5
TYPICAL VALVE DETAIL

PROJECT

IF CONSTRUCTION DRAWINGS ARE ISSUED UNSIGNED, THE MASTER WITH THE ORIGINAL SIGNATURE OF APPROVAL WILL BE HELD AT THE ZUTARI OFFICE OF THE APPROVER

GENERAL NOTES:


1. ALL CONSTRUCTION TO BE DONE IN ACCORDANCE WITH SANS 1200.
2. FOR SEWER DETAILS SEE DRG. No. 502436-0000-DRG-CC-0001 & 0002.
3. FOR WATER DETAILS SEE DRG. No. 502436-0000-DRG-CC-0003.

RESPONSIBLE PERSONS

	NAME	SIGNATURE	DATE
DRAWN	P. van Wyk	<i>[Signature]</i>	6/10/2020
DESIGNED	R. Beeslaar	<i>[Signature]</i>	6/10/2020
CHECKED	M. Botha	<i>[Signature]</i>	6/10/2020

ZUTARI
IMPACT. ENGINEERED.

CLIENT

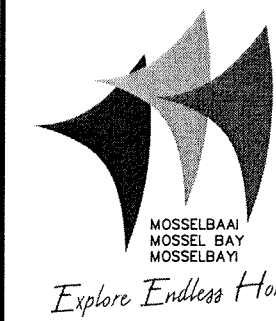

MOSSEL BAY
MUNICIPALITY

Explore Endless Horizons!

REV	DATE	REVISION DETAILS	APPROVED
T0	30/4/2020	FOR TENDER PURPOSES	AC KEYSER
T1	5/10/2020	FOR CONSTRUCTION	AC KEYSER

SCALE	SIZE	FOR TENDER
AS SHOWN	A1	NOT FOR CONSTRUCTION
DRAWN	AS VAN WYK	APPROVED
DESIGNED	R BEESLAAR	DATE
REVIEWED	M BOTHA	6/10/20
		AC KEYSER/EGSA-2006/0188

PROJECT

MOSSEL BAY UISP

TITLE

SEWER AND WATER HOUSE
CONNECTION DETAILS

SHEET 1 OF 2

DRAWING NUMBER

PROJECT No.	WBS	TYPE	DISC	NUMBER	REV
502436	0000	DRG	CC	0009	T1