



LEGEND:

- 1 in 100 Future
- 1 in 100 Current
- 1 in 50 Future
- 1 in 50 Current

VERSION / AMENDMENTS			
No.	DATE	DESCRIPTION	AUTH. BY



PROJECT TITLE:
KLEIN BRAK RIVER ESTUARY AND GROOT BRAK RIVER ESTUARY FLOODLINE ASSESSMENT

DRAWING TITLE:
KLEIN BRAK RIVER FLOODLINE DRAWING 1 OF 12




www.bigengroup.com
 Avanti Building
 3rd Floor North Block
 Carl Cronje Drive
 Bellville
 Phone: +27 (0) 21 919 6976
 capetown@bigengroup.com

ORIGINAL DRAWING SCALE:	1:2000	ORIGINAL DRAWING SHEET SIZE:	A1
SURVEYED	N/A	DESIGNED	
DRAWN	D COETZEE	CHECKED	A LE GRANGE
COORD SYSTEM	WGS84/HBH-LO23	DATE	MARCH 2021

APPROVED ON BEHALF OF BIGEN:

DRAWING No.: **3367.00.00.AAA.01.U001** VERSION: **A.0**

APPROVED ON BEHALF OF CLIENT:
 NAME:
 DATE:
 CLIENT DRAWING No.: CLIENT REF No.:

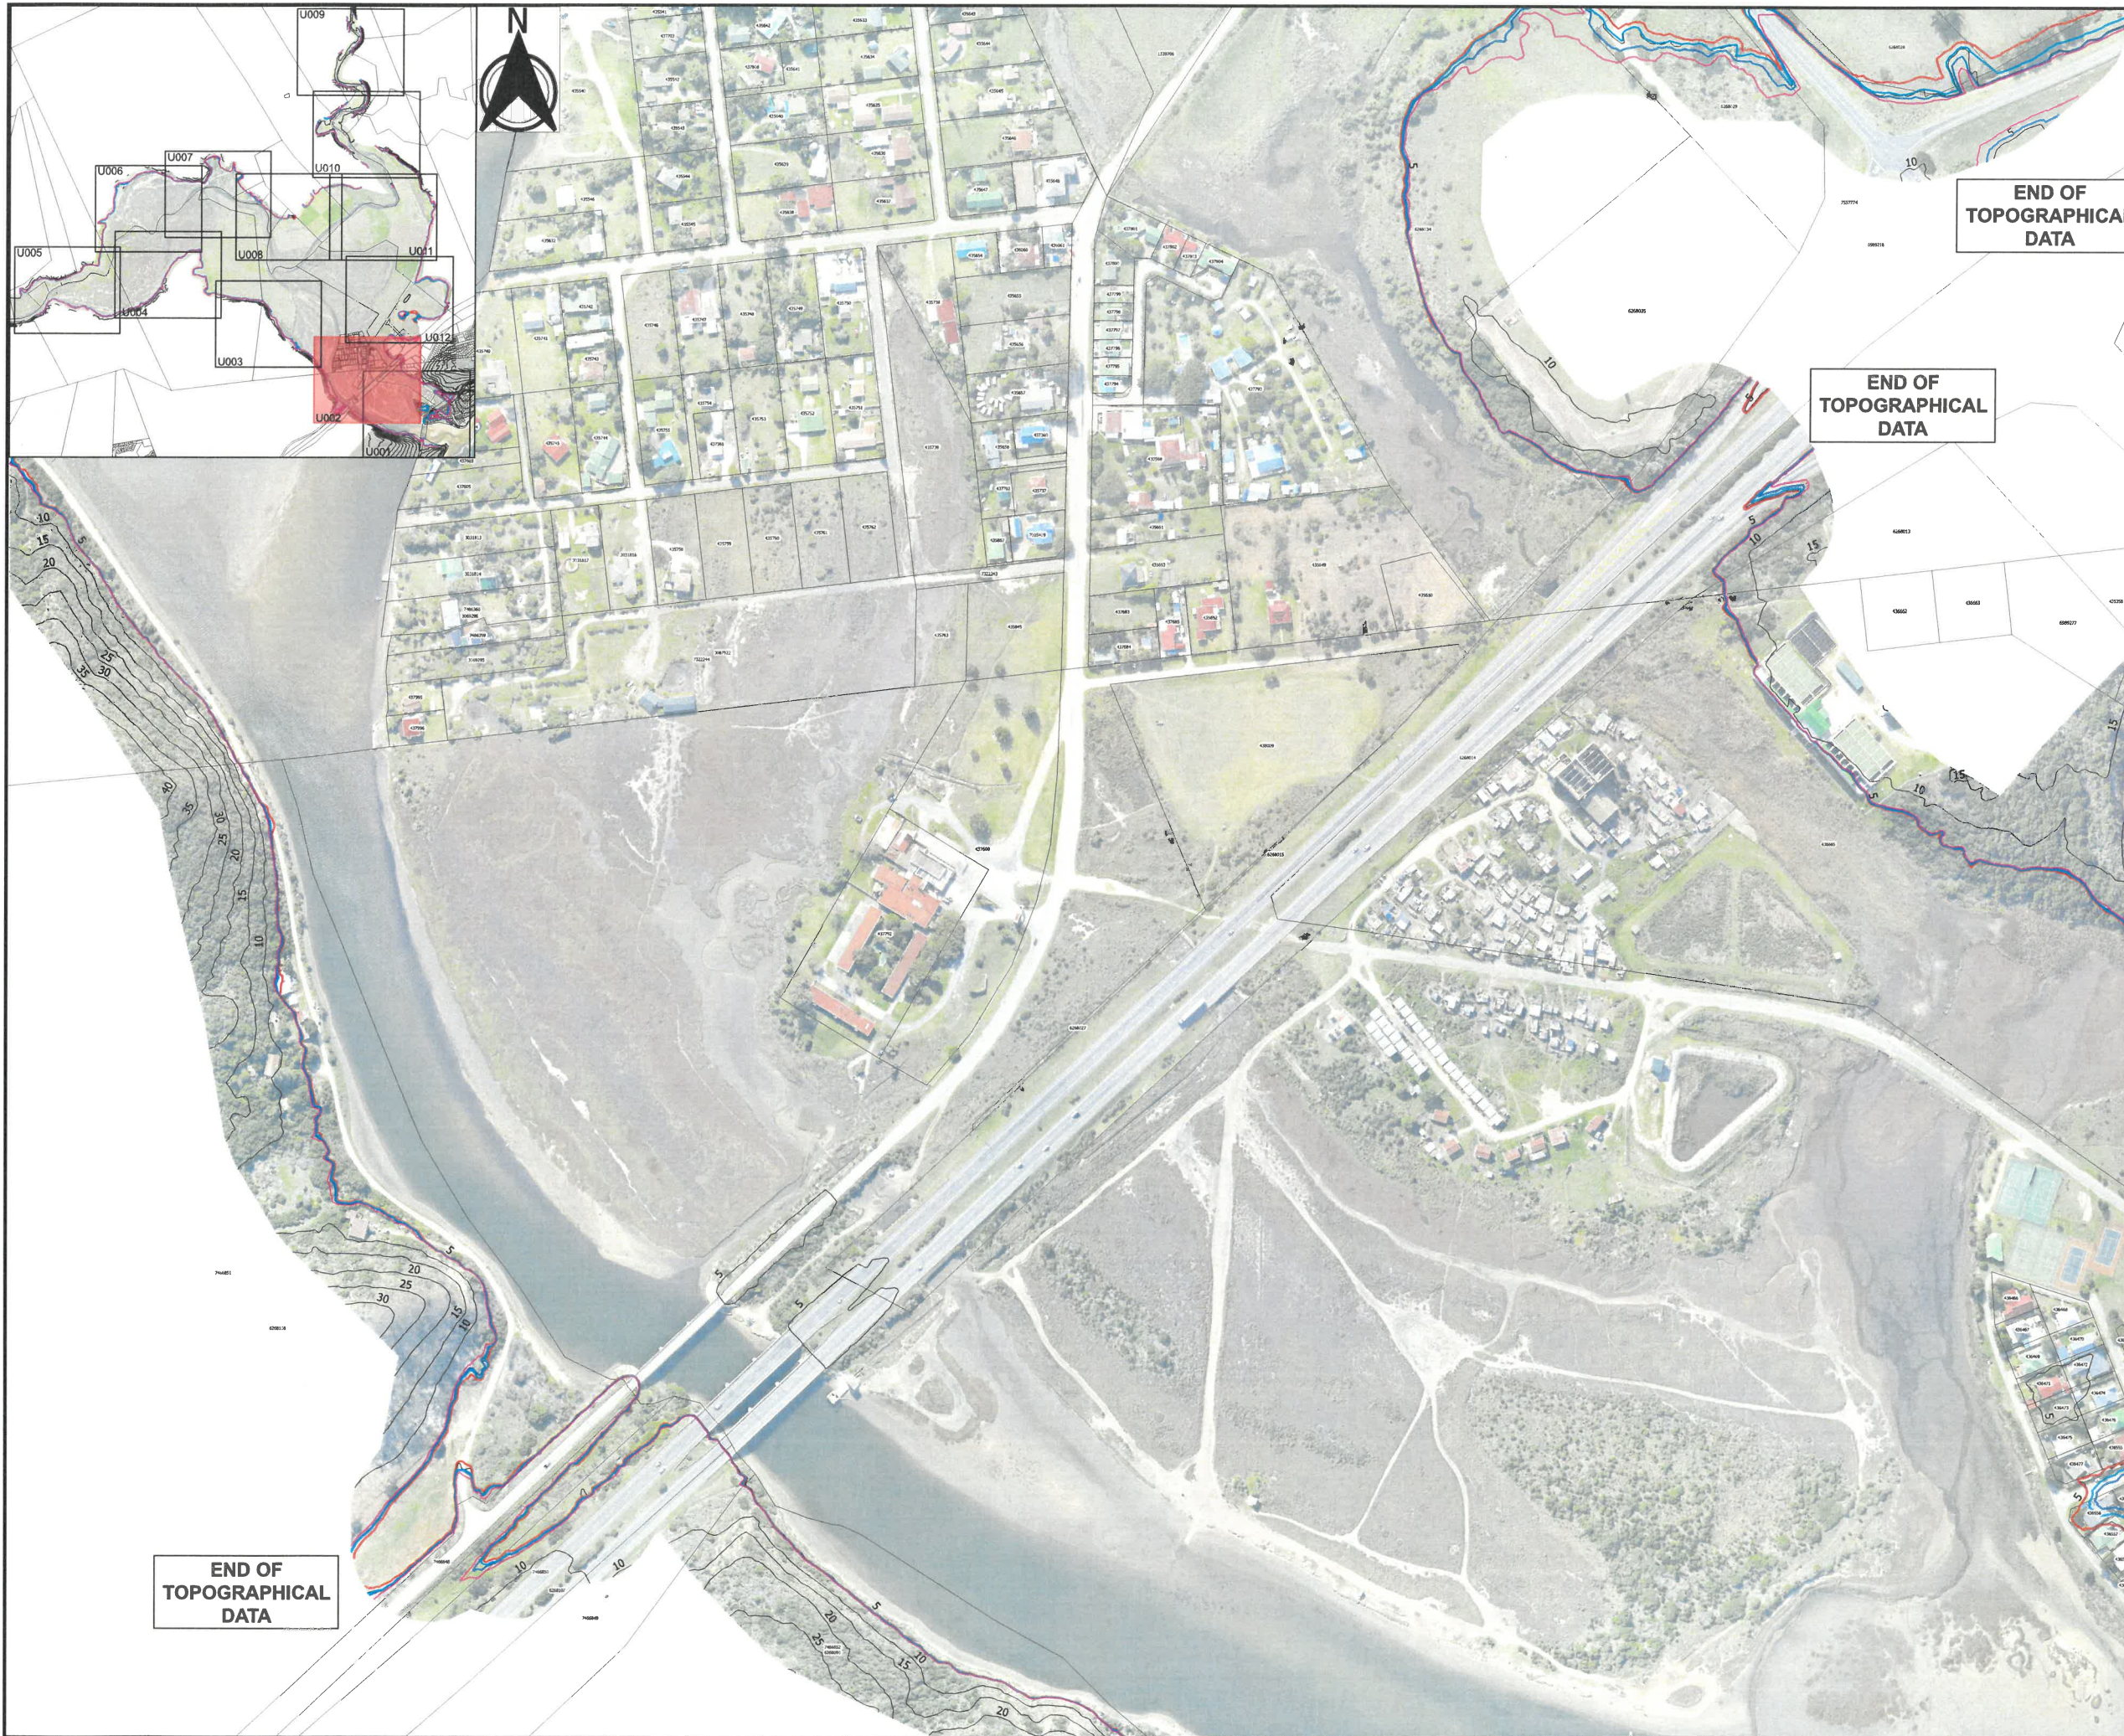


LEGEND:

- 1 in 100 Future
- 1 in 100 Current
- 1 in 50 Future
- 1 in 50 Current

VERSION / AMENDMENTS

No.	DATE	DESCRIPTION	AUTH. BY



Western Cape Government
Environmental Affairs and Development Planning

PROJECT TITLE:
KLEIN BRAK RIVER ESTUARY AND GROOT BRAK RIVER ESTUARY FLOODLINE ASSESSMENT

DRAWING TITLE:
KLEIN BRAK RIVER FLOODLINE DRAWING 2 OF 12




Doing good while doing business


www.bigengroup.com
Avanti Building
3rd Floor North Block
Carl Cronje Drive
Bellville
Phone: +27 (0) 21 919 6976
capetown@bigengroup.com

ORIGINAL DRAWING SCALE:	1:2000	ORIGINAL DRAWING SHEET SIZE:	A1
SURVEYED	N/A	DESIGNED	
DRAWN	D COETZEE	CHECKED	A LE GRANGE
COORD SYSTEM	WGS84/HBH-L023	DATE	MARCH 2021

APPROVED ON BEHALF OF BIGEN:

DRAWING No.: **3367.00.00.AAA.01.U002** VERSION: **A.0**

APPROVED ON BEHALF OF CLIENT:
NAME: _____
DATE: _____
CLIENT DRAWING No.: _____ CLIENT REF No.: _____

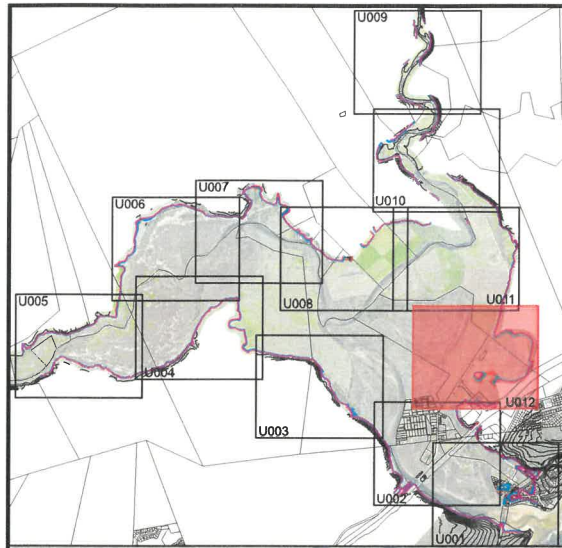

LEGEND:

- 1 in 100 Future
- 1 in 100 Current
- 1 in 50 Future
- 1 in 50 Current

VERSION / AMENDMENTS			
No.	DATE	DESCRIPTION	AUTH. BY



PROJECT TITLE:
KLEIN BRAK RIVER ESTUARY AND GROOT BRAK RIVER ESTUARY FLOODLINE ASSESSMENT

DRAWING TITLE:
KLEIN BRAK RIVER FLOODLINE DRAWING 12 OF 12



www.bigengroup.com
 Avanti Building
 3rd Floor North Block
 Carl Cronje Drive
 Bellville
 Phone: +27 (0) 21 919 6976
 capetown@bigengroup.com

ORIGINAL DRAWING SCALE:	1:2000	ORIGINAL DRAWING SHEET SIZE:	A1
SURVEYED	N/A	DESIGNED	
DRAWN	D COETZEE	CHECKED	A LE GRANGE
COORD SYSTEM	WGS84/HBH-LO23	DATE	MARCH 2021

APPROVED ON BEHALF OF BIGEN:
 DRAWING No.: **3367.00.00.AAA.01.U012** VERSION: **A.0**

APPROVED ON BEHALF OF CLIENT:
 NAME: DATE: CLIENT DRAWING No.: CLIENT REF No: